


40ft 5bedrooms 1Living room 1bathroom

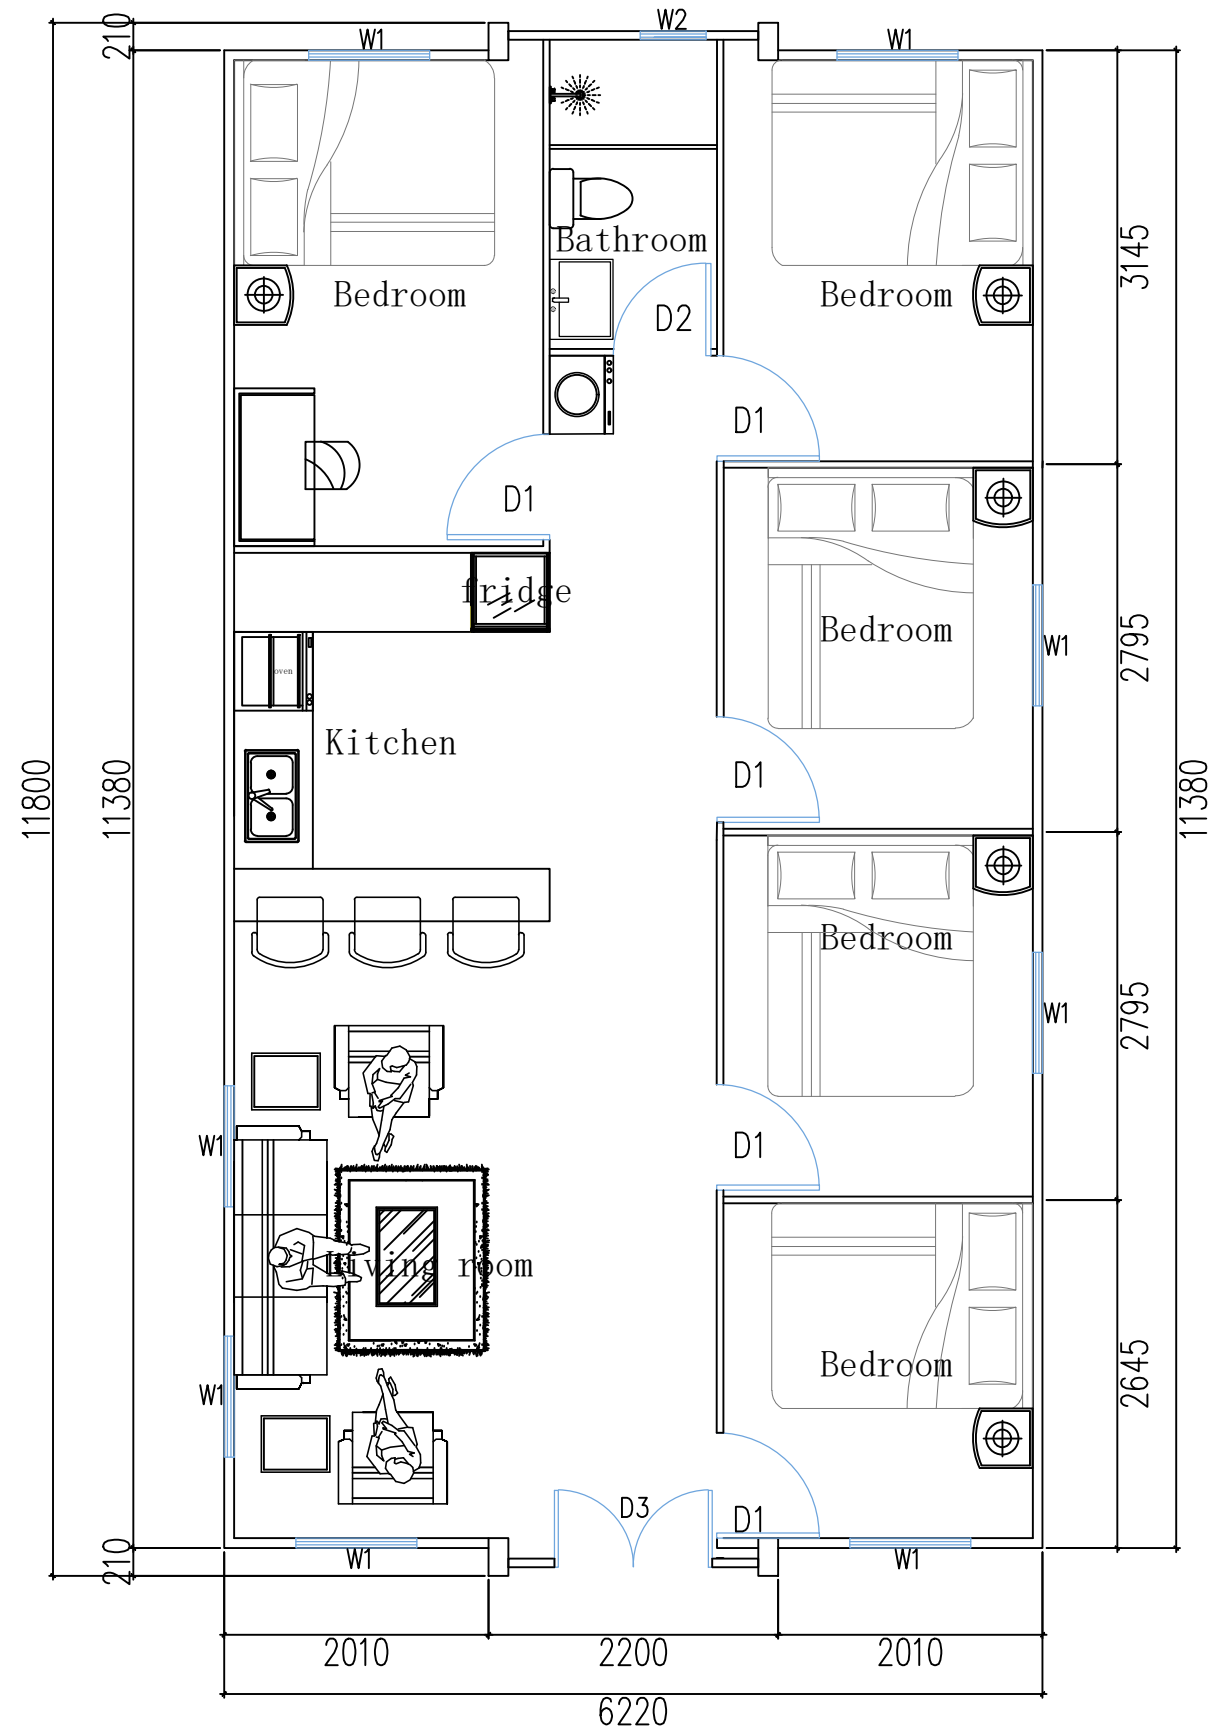

40ft 5bedrooms 1Living room 1bathroom